

SCHITA DE PROIECT

SCHEMA DEFRISARI SI PLANTARI

STR. STEFAN CEL MARE SI SFANT
OR. VADUL LUI VODA MUN. CHISINAU

BENEFICIAR:
PRIMARIA OR.
VADUL LUI VODA

COORDONAT:

EXECUTOR:

DIRECTOR
A. CATANA

ASP
A. PANZARU


ARHITECT
N. LITVAC




GEOSPORT GROUP S.R.L.



CHISINAU 2025

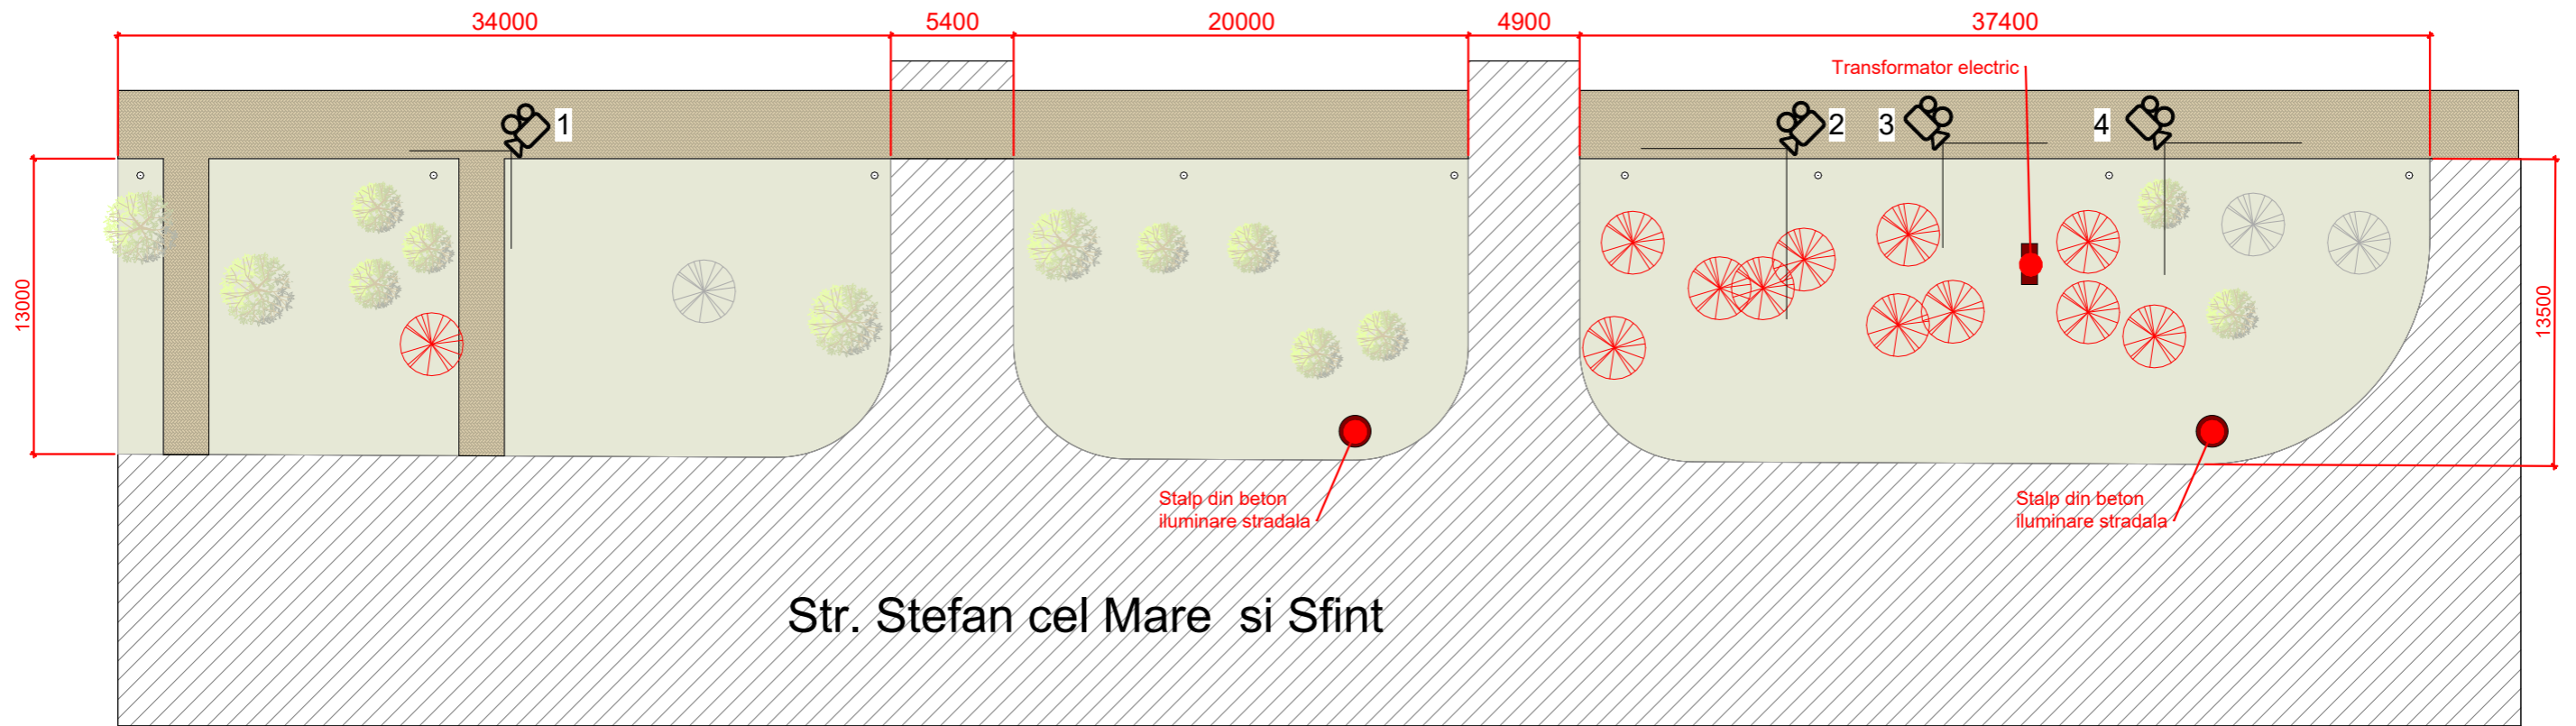Schema defrisari Sc 1-250

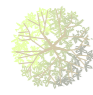




-  Arbori de foioase existente
-  Coniferi existente
-  Coniferi pentru defrisare (12 unitati)





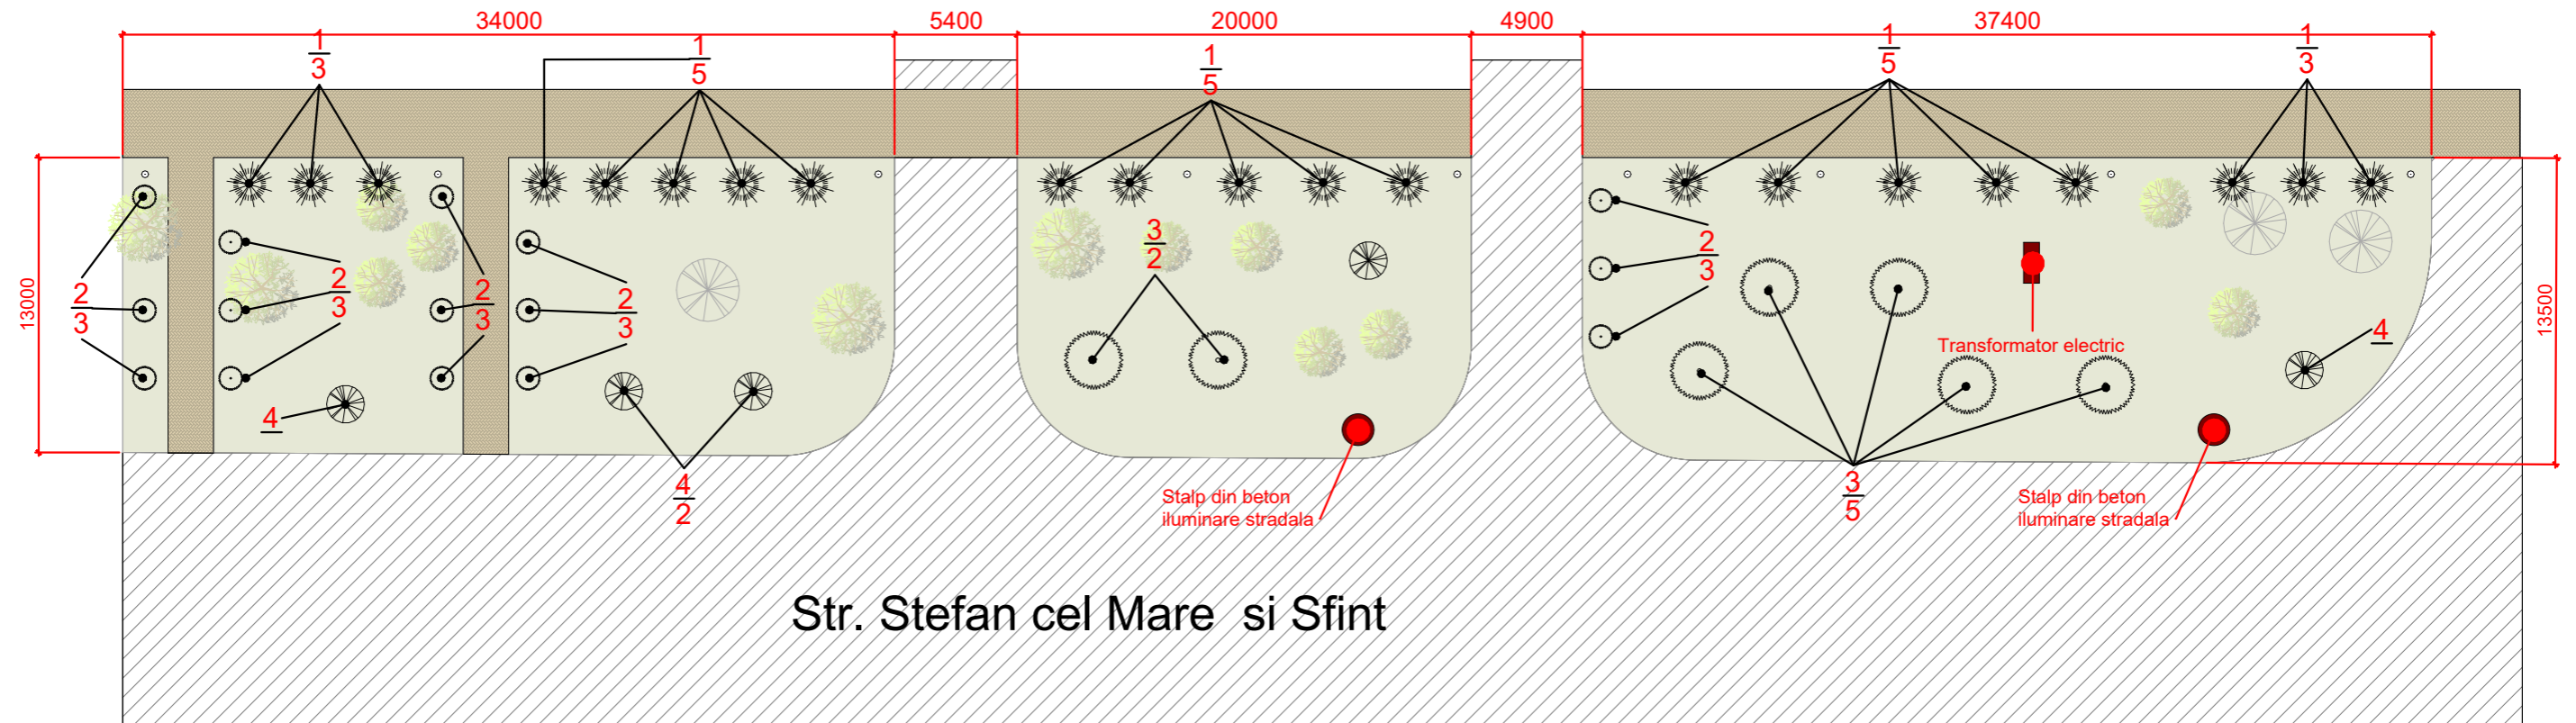

Arhitect-sef proiect, Certificat:seria 2023-P, Nr.0915, din 01.02.2023									
Beneficiar: Primaria Vadul lui voda		2025							
	Semnatura	Data							
Director	A.Catana		Schema plan dendrologic						
AŞP	A.Panzaru								
Arhitect	N.Litvac								
Arhitect									
Arhitect									
Schema defrisari Sc 1-250			<table border="1"> <thead> <tr> <th>Faza</th> <th>Planşa</th> <th>Planşe</th> </tr> </thead> <tbody> <tr> <td>SP</td> <td>1</td> <td>2</td> </tr> </tbody> </table>	Faza	Planşa	Planşe	SP	1	2
Faza	Planşa	Planşe							
SP	1	2							
			"GEOSPORT GROUP" S.R.L.						

Schema plantari Sc 1-250



-  Arbori de foioase existente
-  Coniferi existente

BORDEROU-DENDROLOGIE					
Marca	Denumire latina	Denumire rusa	H, m	Unit.	Schemă
1	Buddleja davidii	Буддлея Давида	1.5	21	
2	Chamaecyparis Leylandii	Кипарис <Лейланда>	2,0	15	
3	Picea Omorica	Ель Сербская	1.25-1.5	7	

BORDEROU-DENDROLOGIE					
Marca	Denumire latina	Denumire rusa	H, m	Unit.	Schemă
4	Prunus cerasifera Pissardii	Слива растопыренная	2,5-3	5	

Arhitect-șef proiect, Certificat: seria 2023-P, Nr.0915, din 01.02.2023					
Beneficiar: Primaria Vadul lui voda		2025			
	Semnatura	Data			
Director	A.Catana		Schema plan dendrologic		
AȘP	A.Panzaru				
Arhitect	N.Litvac		Faza	Planșa	Planșe
Arhitect			SP	2	2
Arhitect			Schema plantari Sc 1-250		
Arhitect			"GEOSPORT GROUP" S.R.L.		